




○ FRONT ELEVATION
SCALE: 3/16" = 1'-0"

CLEARVIEW	
MANSFIELD GR	
REV	
06/04/21	
 STERLING HOMES	
<small>1037 HINESBURG ROAD / SUITE A / S. BURLINGTON, VT 05403</small>	
<small>SCALE: 3/16" = 1'-0"</small>	<small>DATE: 03/15/21</small>
	1 8

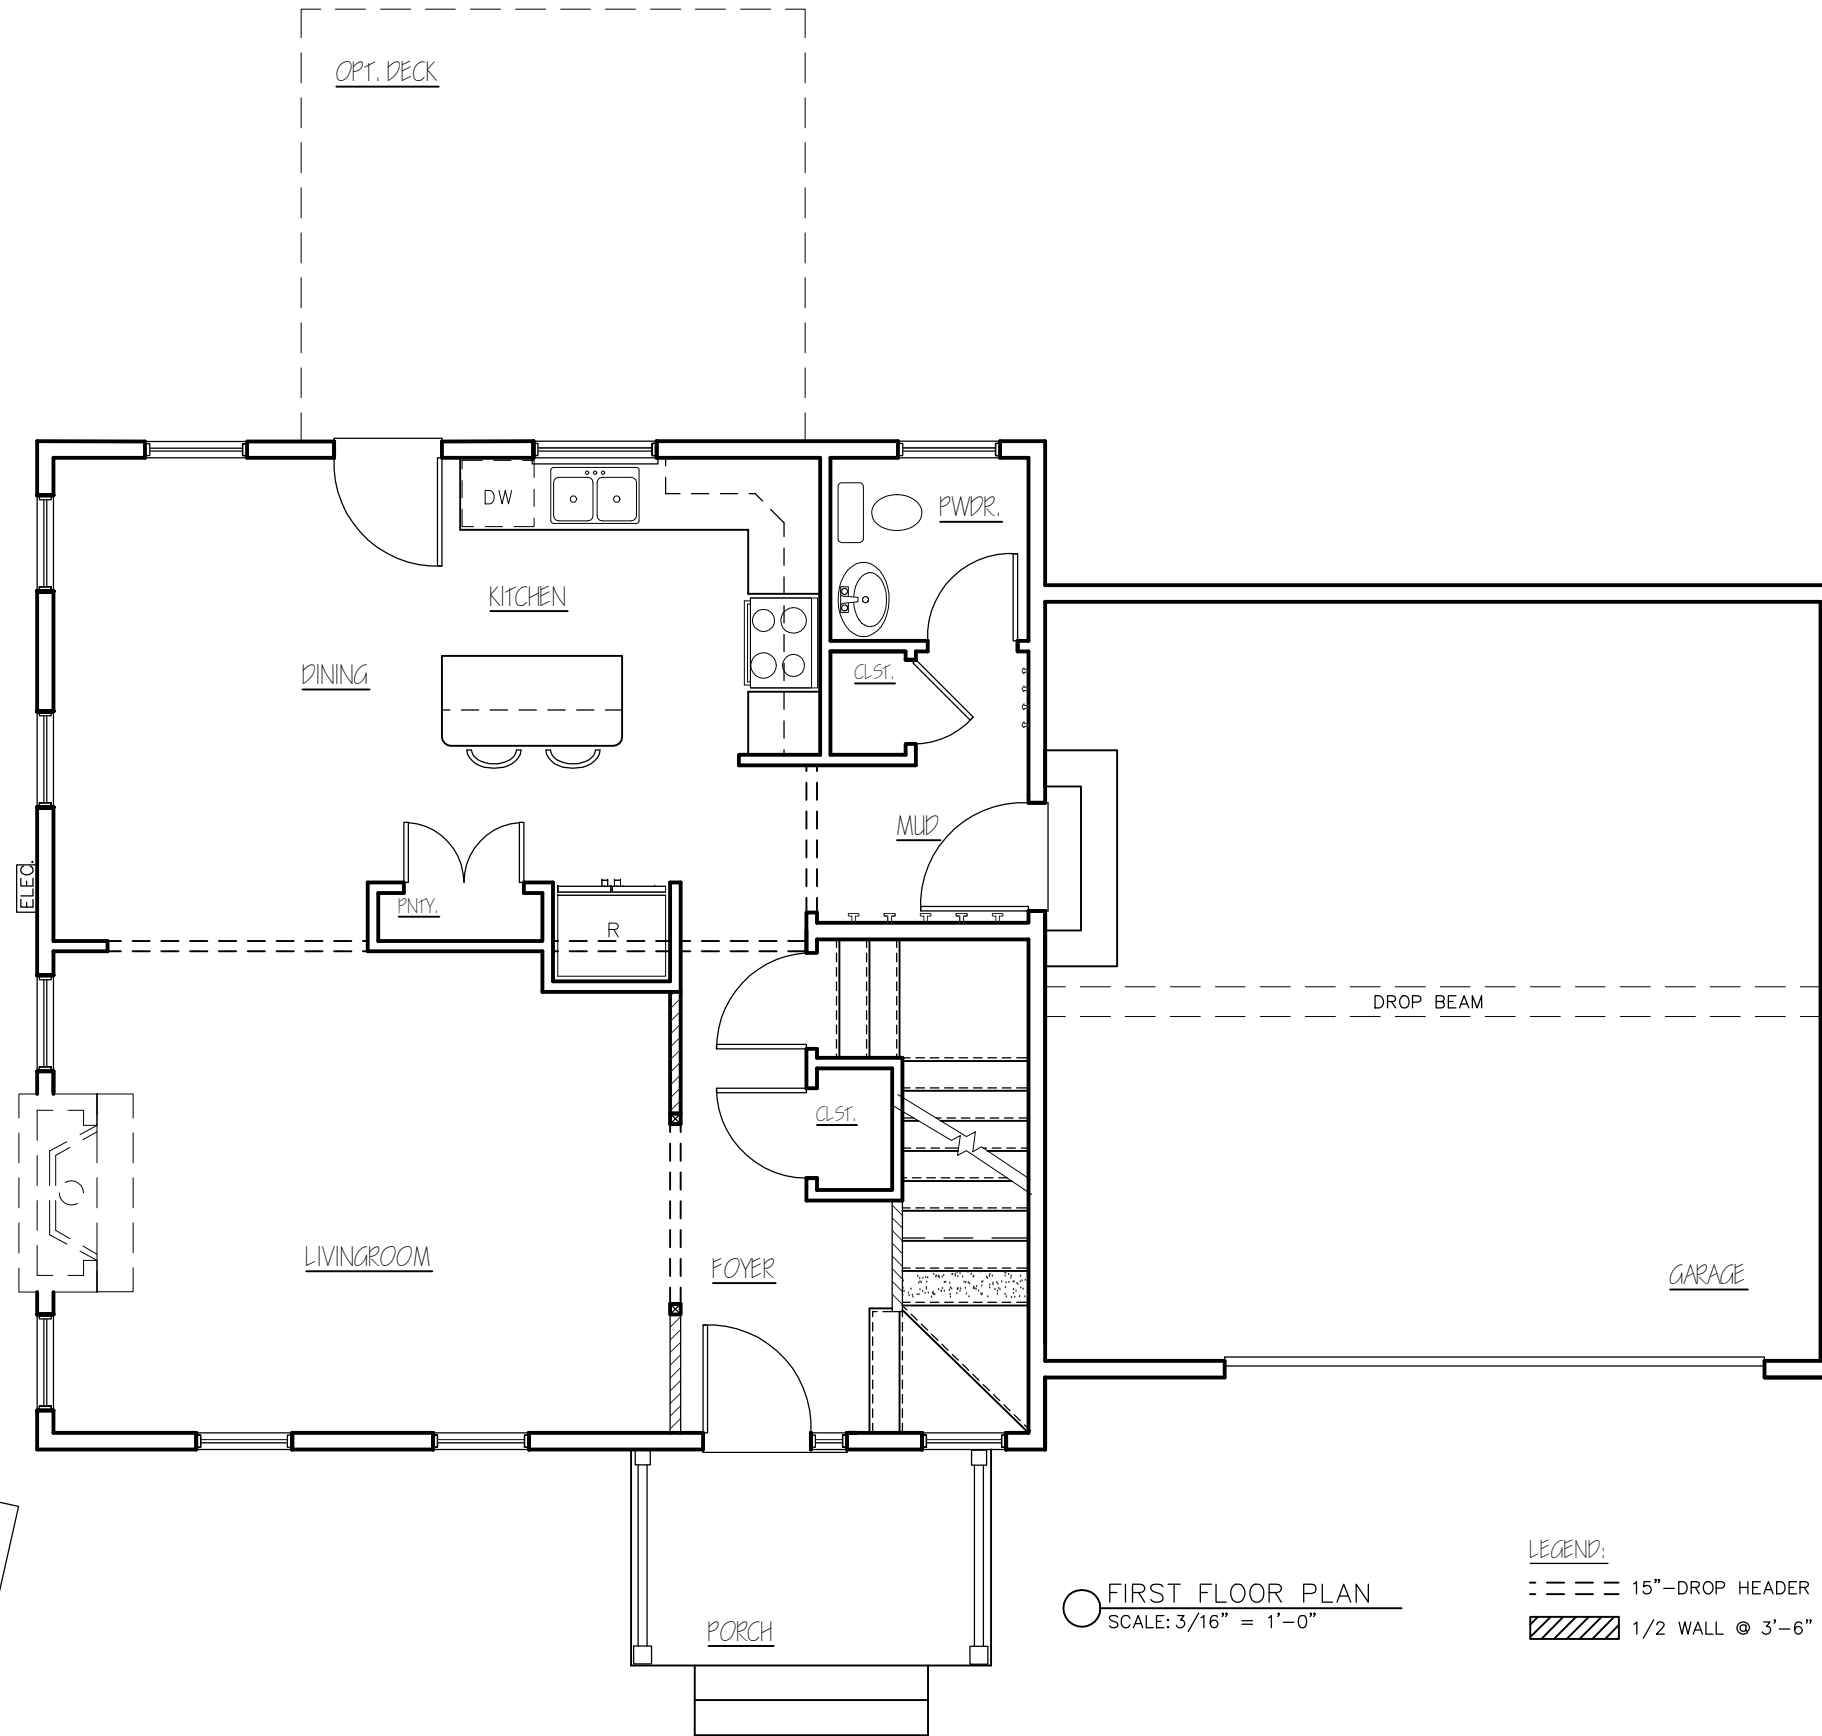

FIRST FLOOR PLAN
SCALE: 3/16" = 1'-0"

LEGEND:


- 15" DROP HEADER
- ▨ 1/2 WALL @ 3'-6"

CLEARVIEW
MANSFIELD GR

REV.
06/04/21



1037 HINESBURG ROAD / SUITE A / S. BURLINGTON, VT 05403
SCALE: 3/16" = 1'-0" DATE: 03/15/21

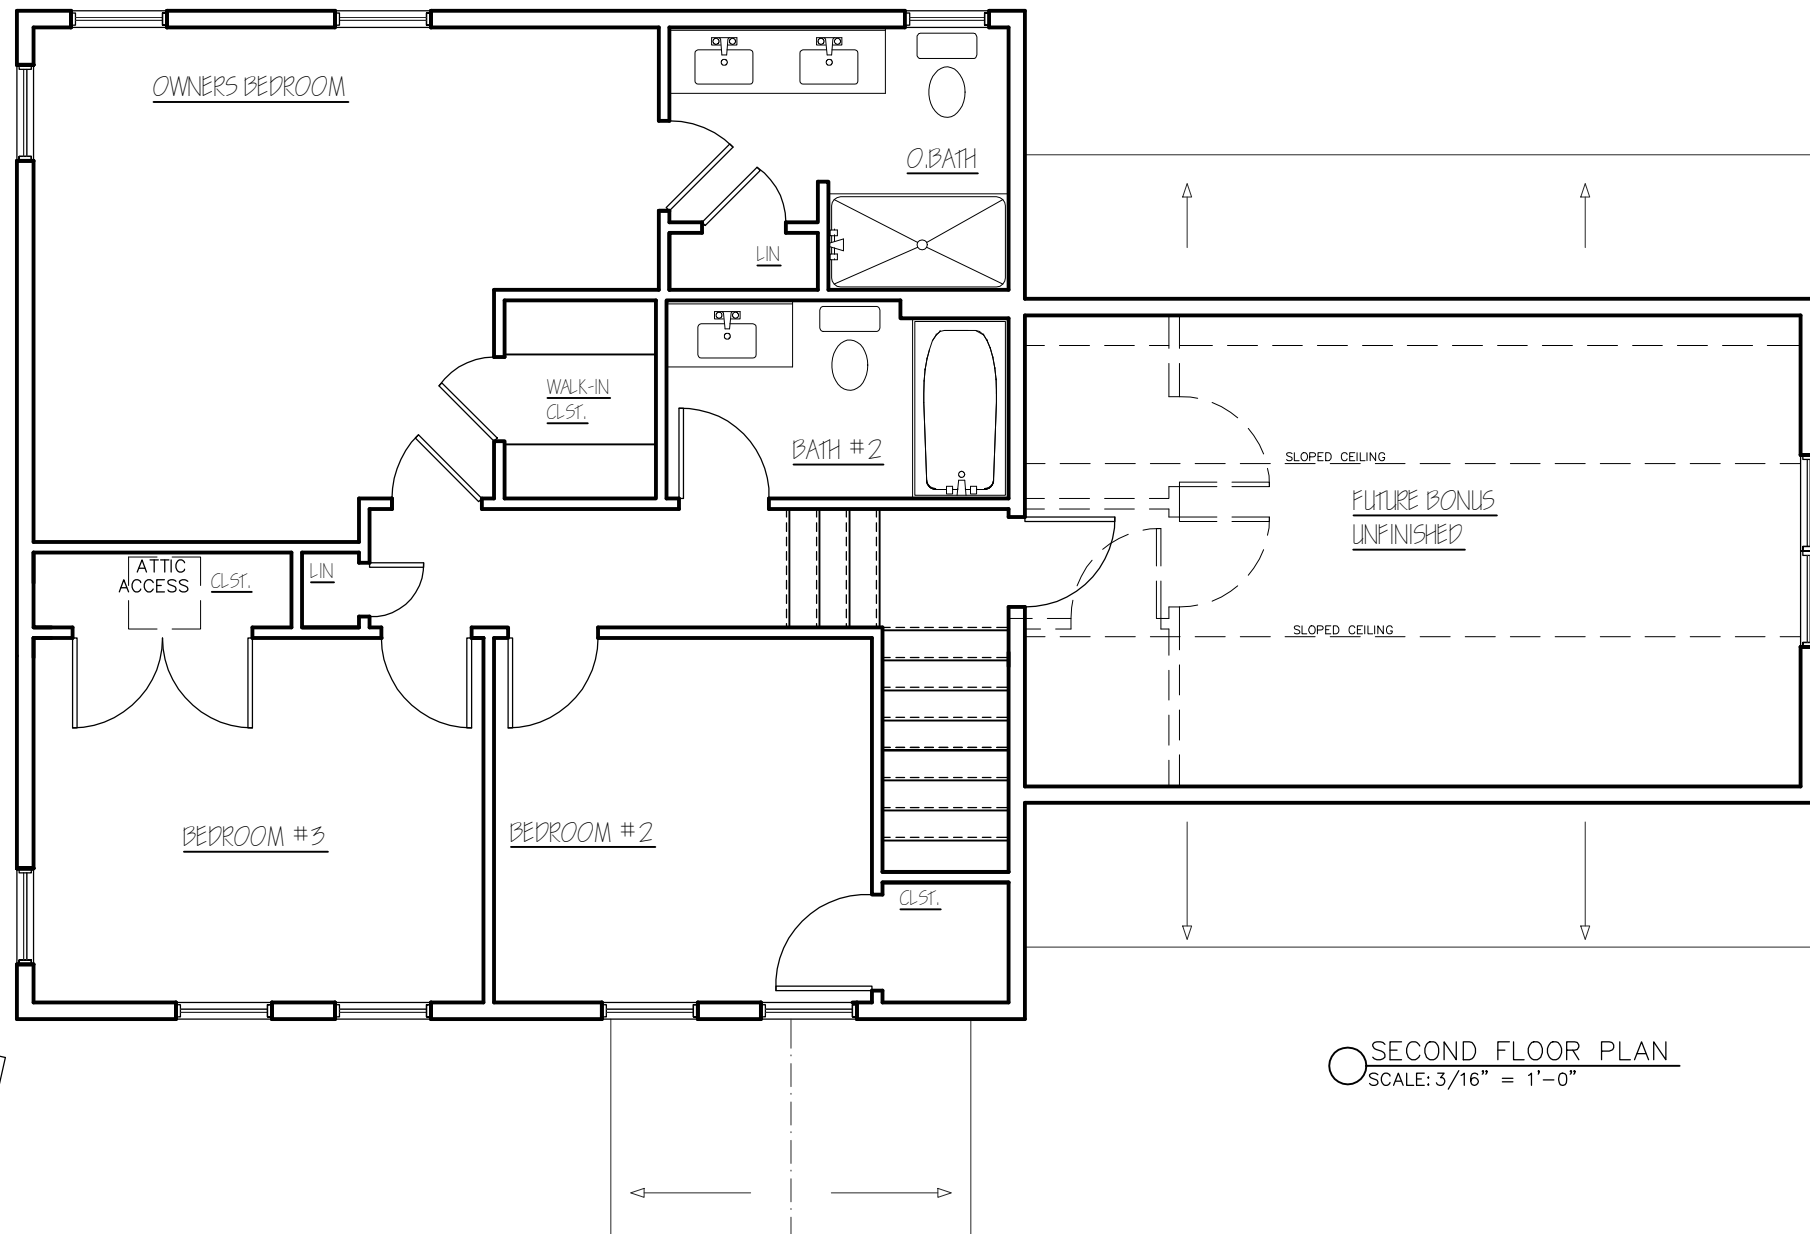


○ SECOND FLOOR PLAN
SCALE: 3/16" = 1'-0"

CLEARVIEW
MANSFIELD GR


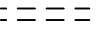
REV.	
06/04/21	




1037 HINESBURG ROAD / SUITE A / S. BURLINGTON, VT 05403
SCALE: 3/16" = 1'-0" DATE: 03/15/21

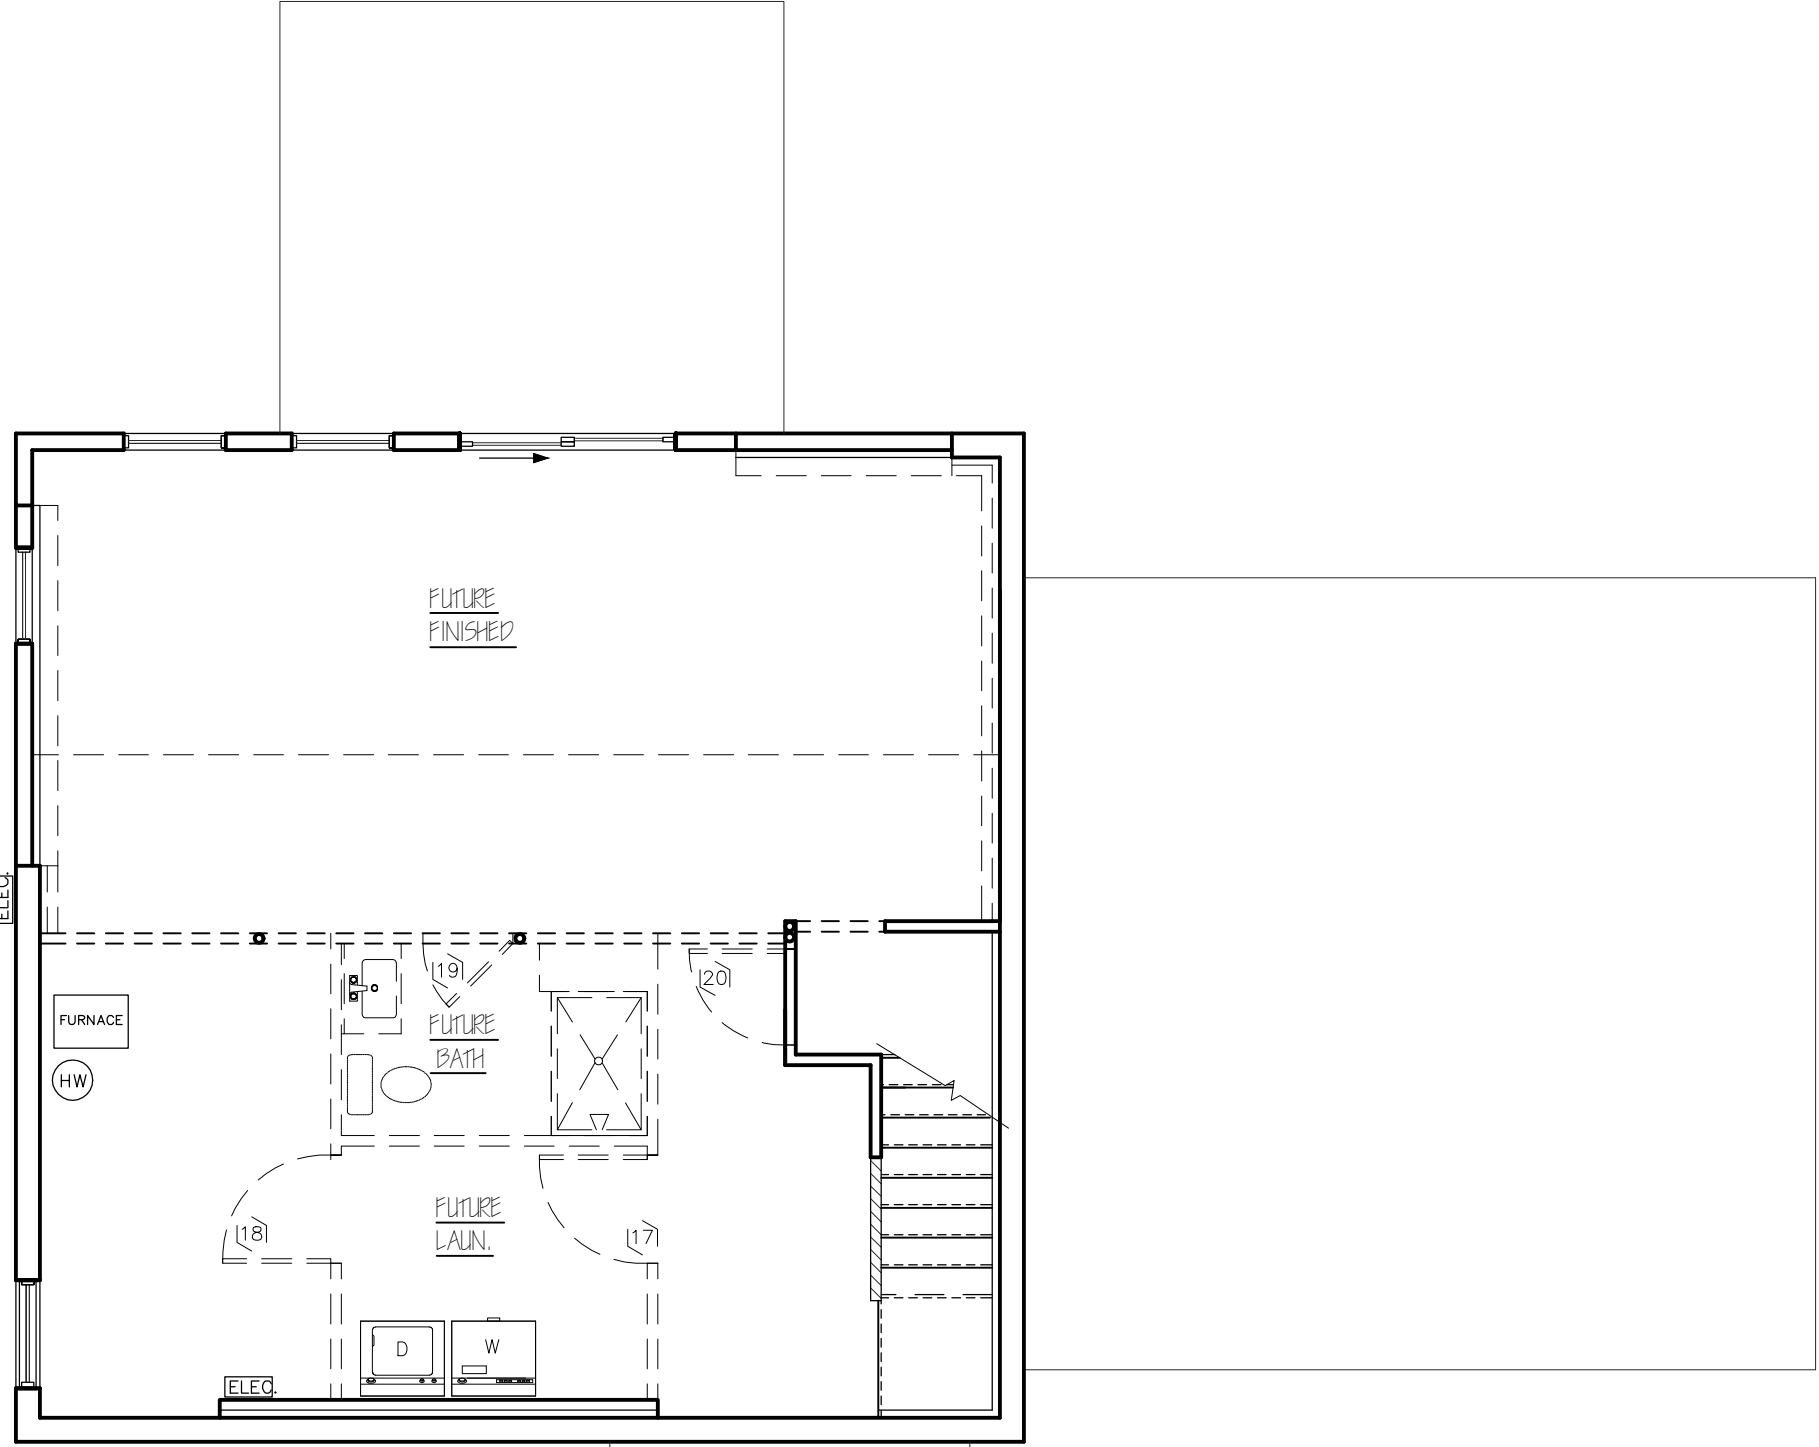

○ GROUND FLOOR PLAN
SCALE: 3/16" = 1'-0"

LEGEND:
 1/2 WALL @ 3'-0"
 15"-DROP HEADER

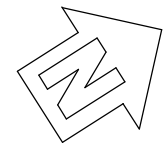

CLEARVIEW	
MANSFIELD GR	
REV.	 STERLING HOMES <small>1037 HINESBURG ROAD / SUITE A / S. BURLINGTON, VT 05403</small> <small>SCALE: 3/16" = 1'-0" DATE: 03/15/21</small>
06/04/21	
	4/8



LEFT ELEVATION
 SCALE: 3/16" = 1'-0"

CLEARVIEW	
MANSFIELD GR	
REV. 06/04/21	 STERLING HOMES 1037 HINESBURG ROAD / SUITE A / S. BURLINGTON, VT 05403 SCALE: 3/16" = 1'-0" DATE: 03/15/21
	6/8



○ REAR ELEVATION
SCALE: 3/16" = 1'-0"

CLEARVIEW

MANSFIELD GR

REV.
06/04/21



1037 HINESBURG ROAD / SUITE A / S. BURLINGTON, VT 05403
SCALE: 3/16" = 1'-0" DATE: 03/15/21



○ RIGHT ELEVATION
SCALE: 3/16" = 1'-0"

CLEARVIEW

MANSFIELD GR

REV
06/04/21



1037 HINESBURG ROAD / SUITE A / S. BURLINGTON, VT 05403
SCALE: 3/16" = 1'-0" DATE: 03/15/21