


FINAL WELL 85-20

WISTER FIELD
IMPERIAL COUNTY, CA

LOCATION: 1615 ft North and 354 ft W of the South east
corner of Section 20 T10S, R14E SBB&M

Elevation Gr: -63.30 FT MSL

ALL DEPTHS REFERENCED TO KB
27 FT ABOVE GL.

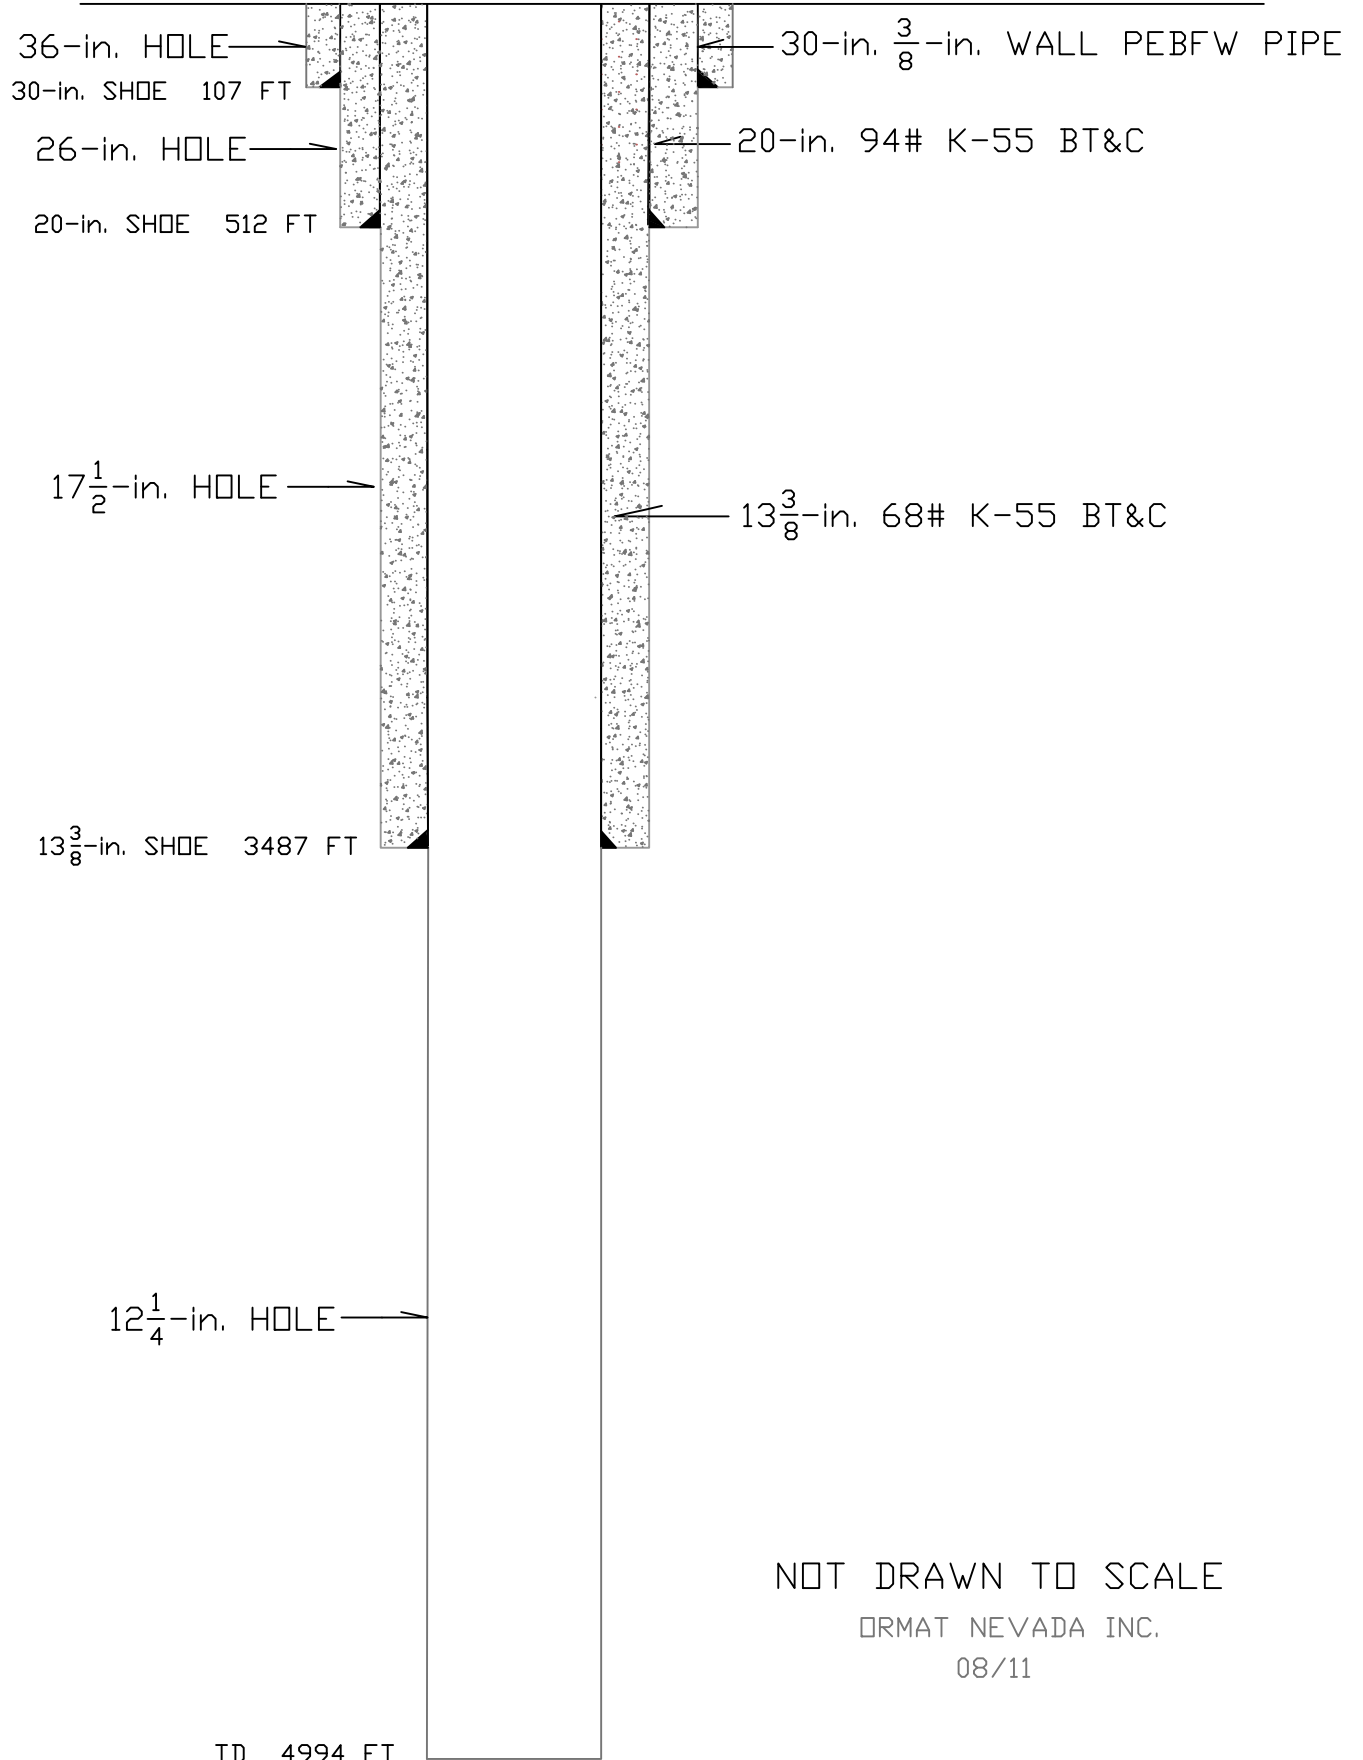

NOT DRAWN TO SCALE

ORMAT NEVADA INC.

08/11

TD 4994 FT