


FINAL WELL 12-27

WISTER FIELD
IMPERIAL COUNTY, CA

LOCATION: 1460 ft S & 314 ft E of the
NW Corner of Section 27-T10S-R14E SBB&M

ALL DEPTHS REFERENCED TO KB
26 FT ABOVE GL.

Elevation Gr: -15 FT MSL

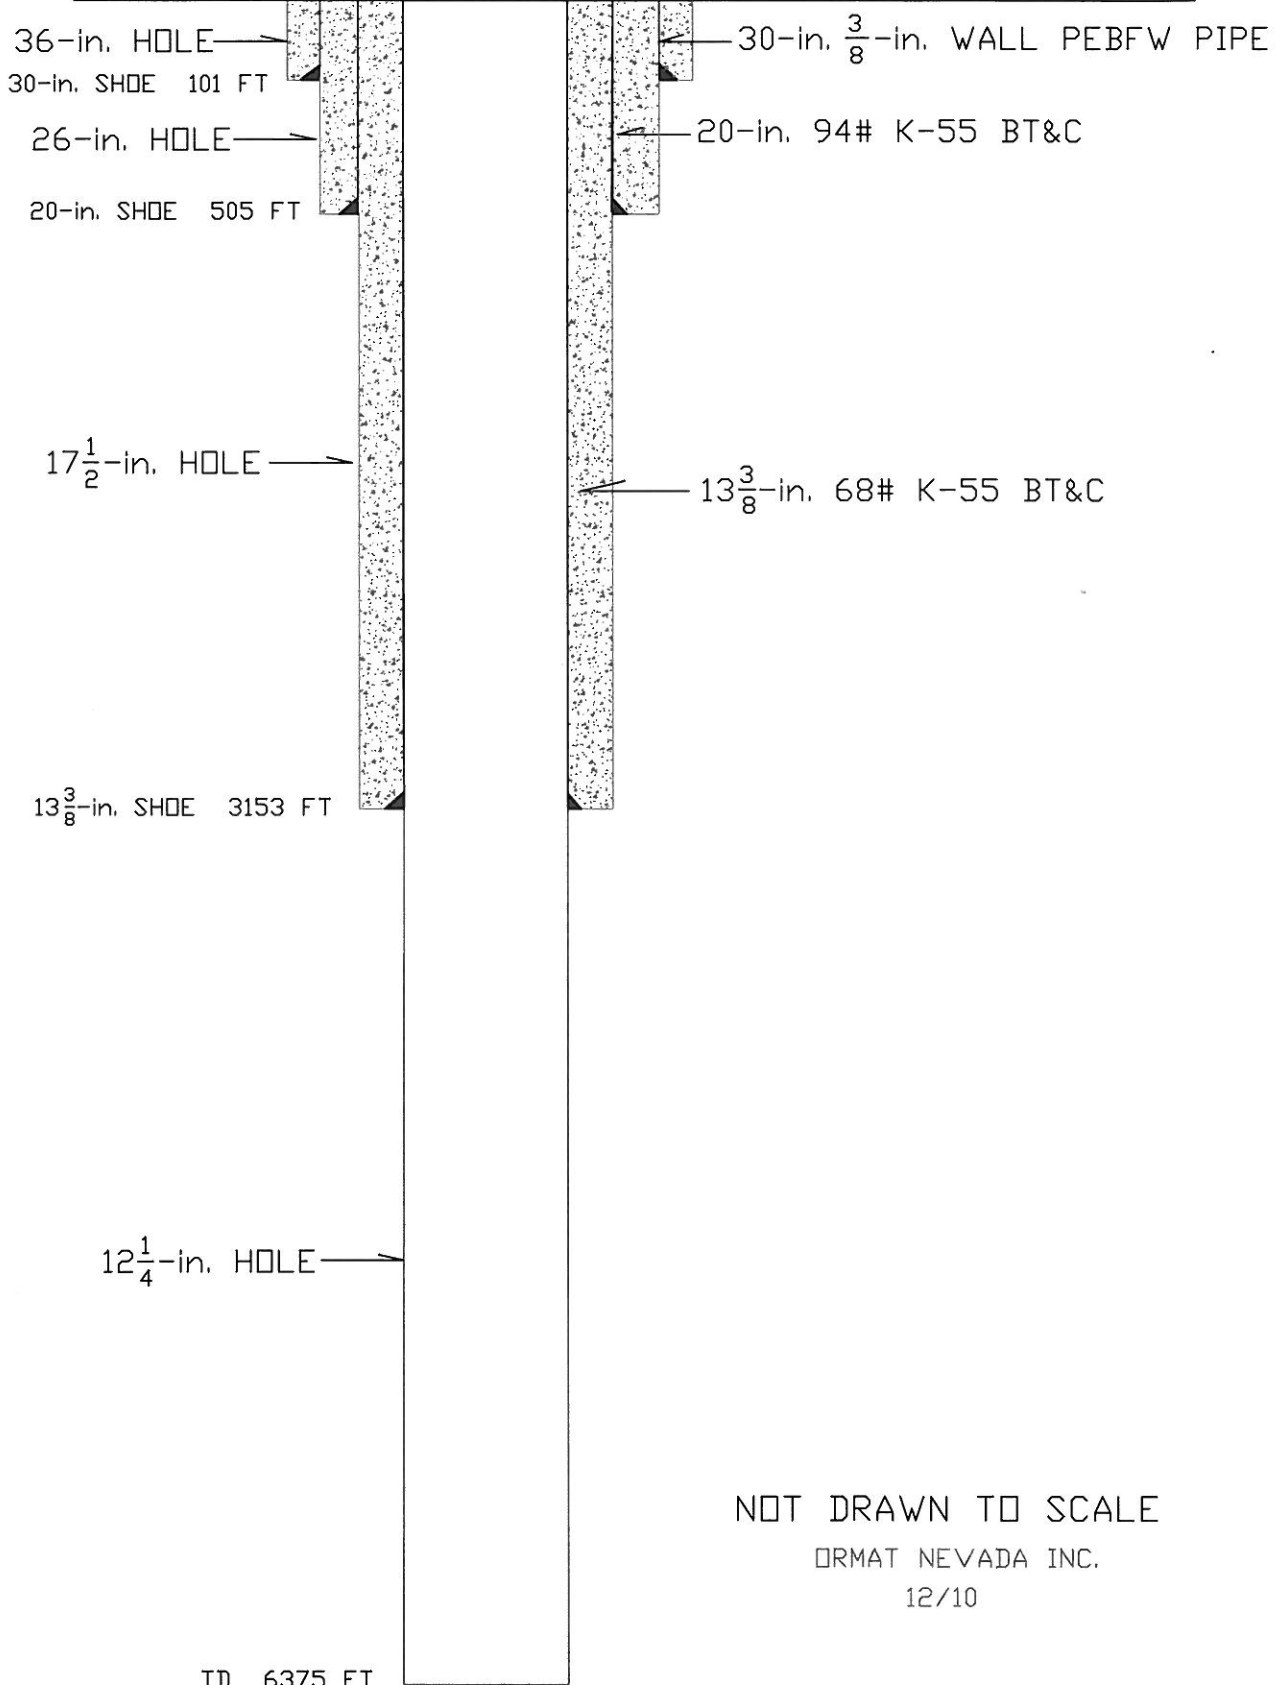

NOT DRAWN TO SCALE

ORMAT NEVADA INC.

12/10